




3450 Sq/Ft - Farmhouse Addition

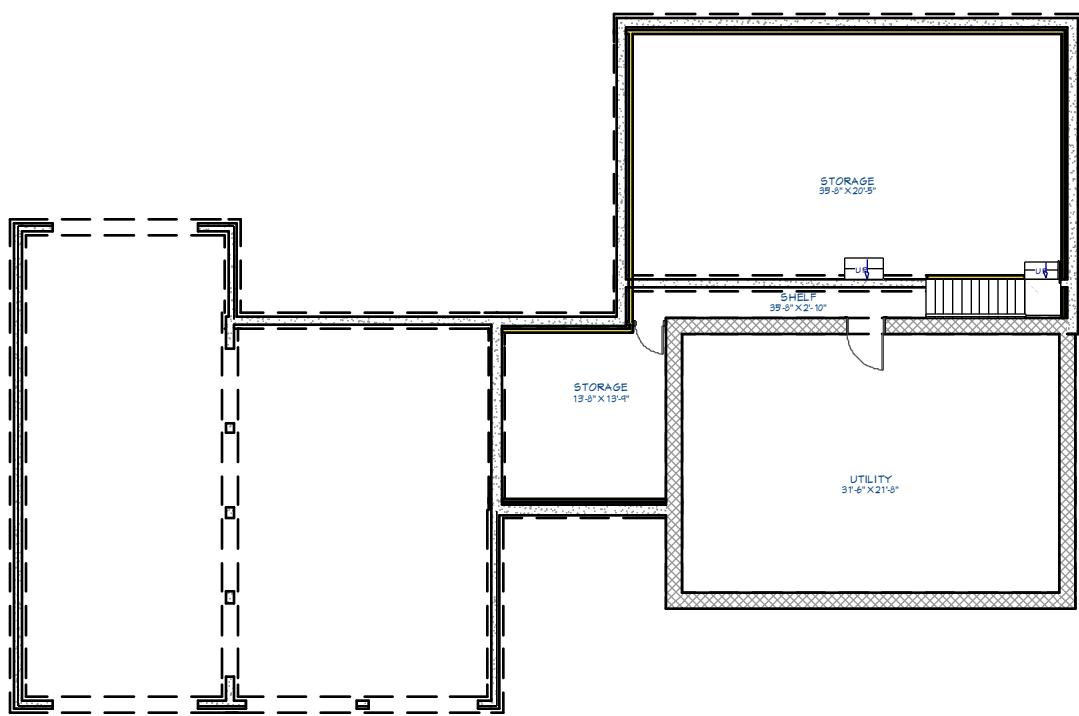

Basement

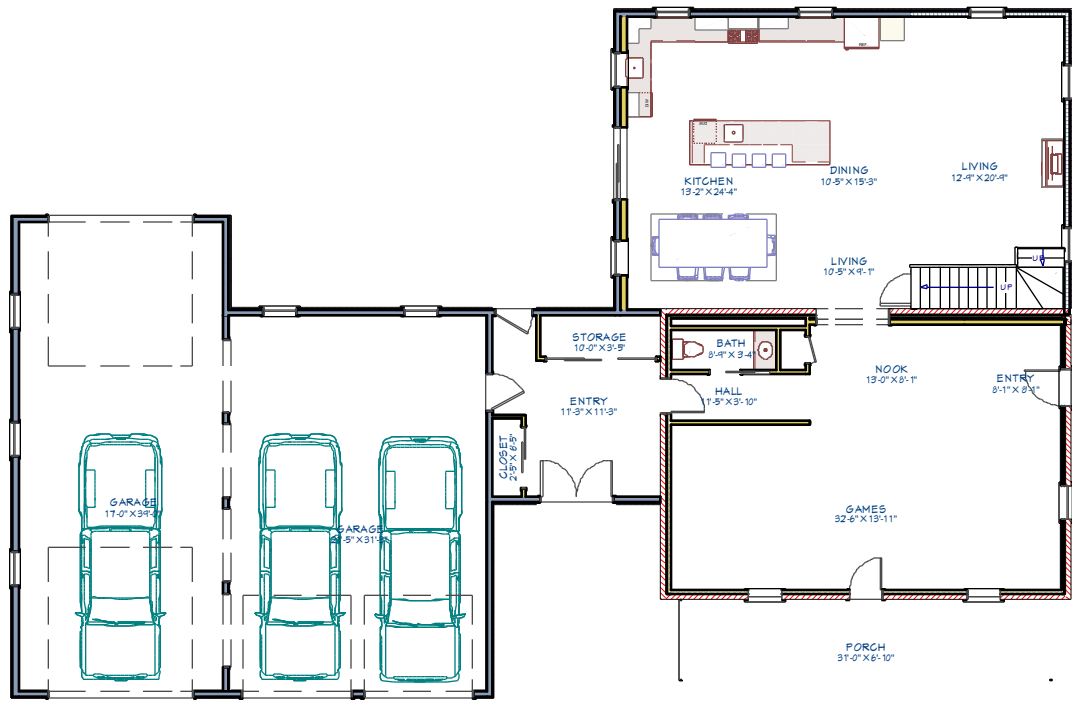

1st Floor

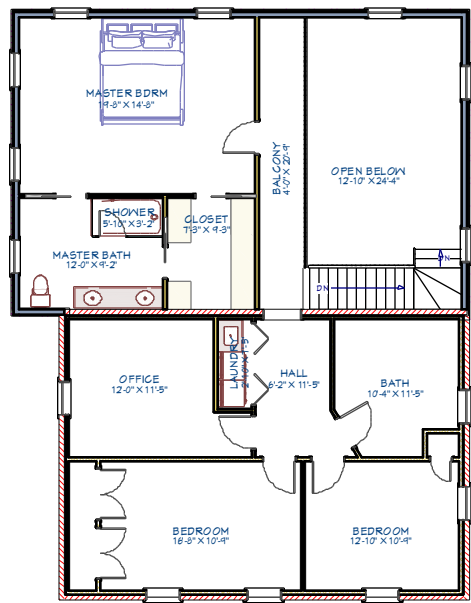

2nd Floor



NO.	DESCRIPTION	BY	DATE

SHEET TITLE:
Dreams to Designs-42507

Ian Sollitt-36119

PROJECT DESCRIPTION:
2 Storey - Book 2

I review and take responsibility for the design work on behalf of a firm registered under subsection 3.2.4. of Division C. of the Building Code. I am qualified in Small Buildings, and the firm is registered in Small Buildings


Ian Sollitt

DATE:
2019-08-19


SCALE:
1/4" = 1'

SHEET:
A-1


2800 Sq/Ft - 2 Storey

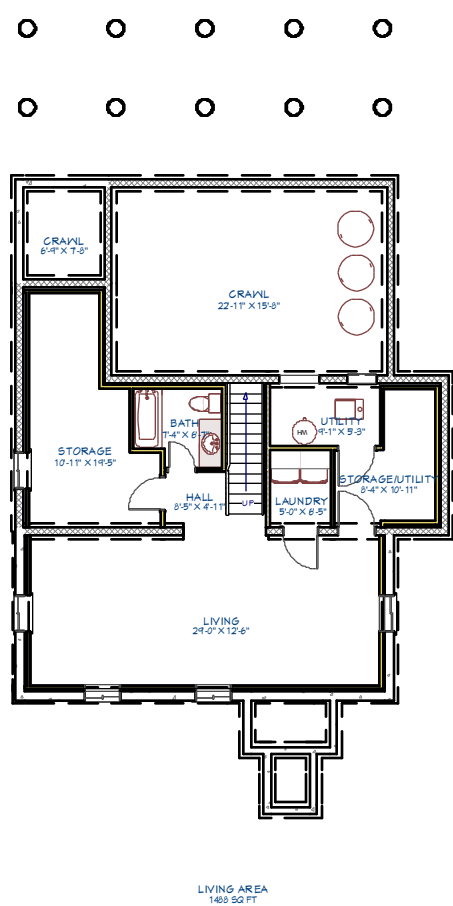

Basement

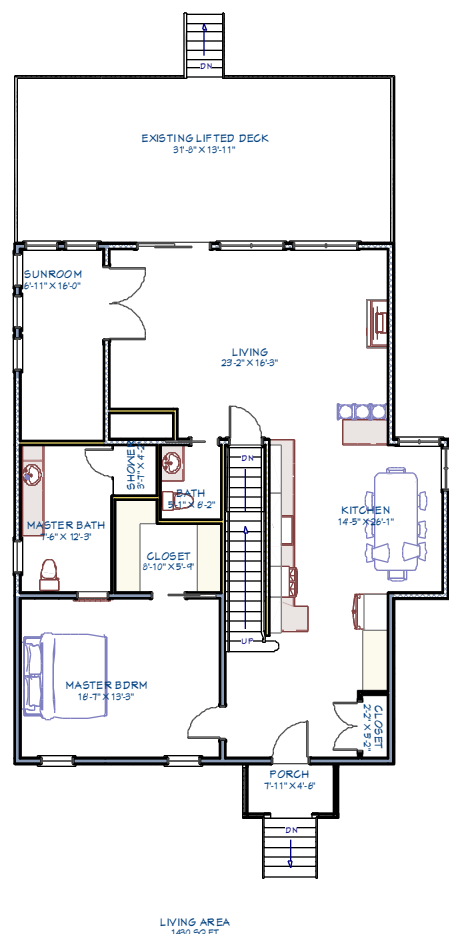

1st Floor

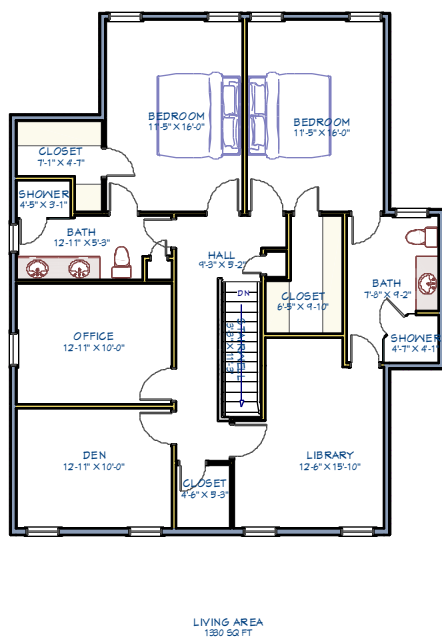

2nd Floor



NO.	DESCRIPTION	BY	DATE

SHEET TITLE:
Dreams to Designs-42507

Ian Sollitt-36119

PROJECT DESCRIPTION:
2 Storey - Book 2

I review and take responsibility for the design work on behalf of a firm registered under subsection 3.2.4. of Division C. of the Building Code. I am qualified in Small Buildings, and the firm is registered in Small Buildings


Ian Sollitt

DATE:
2019-08-19


SCALE:
1/4" = 1'

SHEET:
A-2

1600 Sq/Ft - Cottage

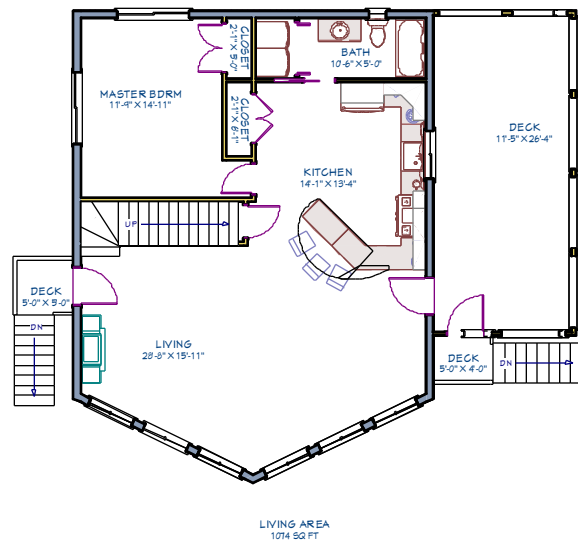

1st Floor

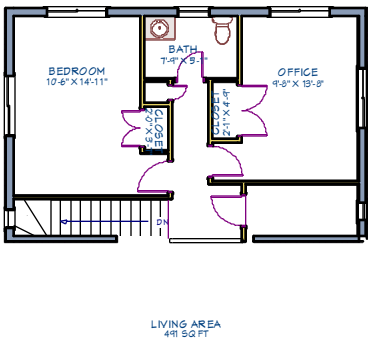

2nd Floor



NO.	DESCRIPTION	BY	DATE

SHEET TITLE:
Dreams to Designs-42507

Ian Sollitt-36119

PROJECT DESCRIPTION:
2 Storey - Book 2

I review and take responsibility for the design work on behalf of a firm registered under subsection 3.2.4. of Division C. of the Building Code. I am qualified in Small Buildings, and the firm is registered in Small Buildings


Ian Sollitt

DATE:
2019-08-19

SCALE:
1/4" = 1'

SHEET:
A-3


1200 Sq/Ft Modern

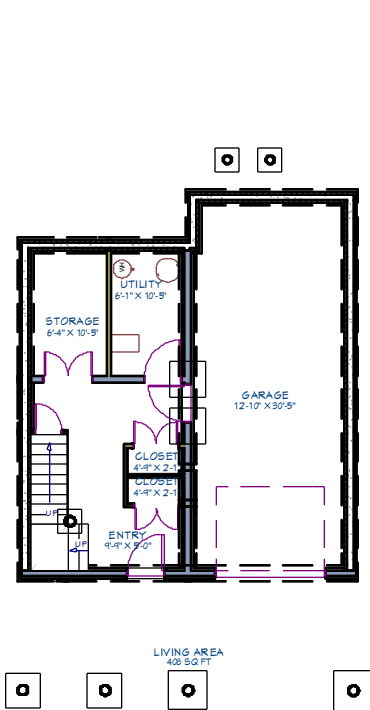

Basement



1st Floor

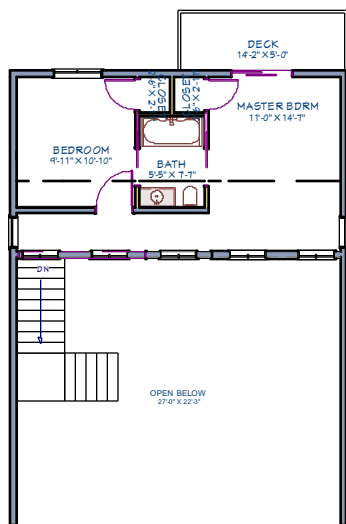

2nd Floor



NO.	DESCRIPTION	BY	DATE

SHEET TITLE:
Dreams to Designs-42507

Ian Sollitt-36119


PROJECT DESCRIPTION:
2 Storey - Book 2

I review and take responsibility for the design work on behalf of a firm registered under subsection 3.2.4. of Division C. of the Building Code. I am qualified in Small Buildings, and the firm is registered in Small Buildings


Ian Sollitt

DATE:
2019-08-19
SCALE:
1/4" = 1'
SHEET:
A-4


1350 Sq/Ft - 1.5 Storey

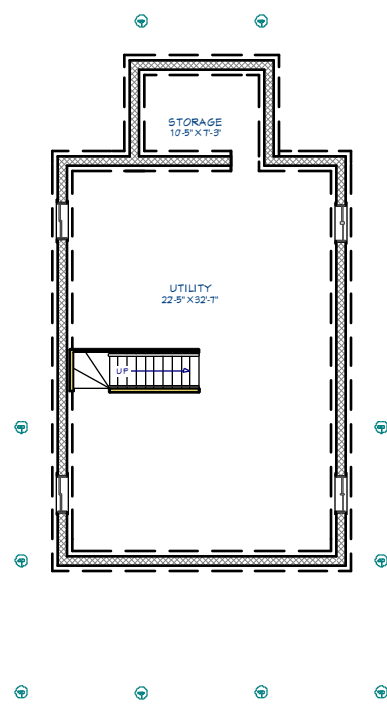

Foundation

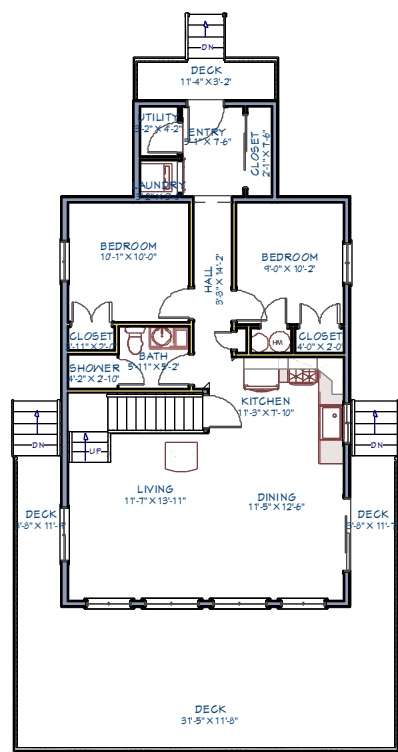

1st Floor

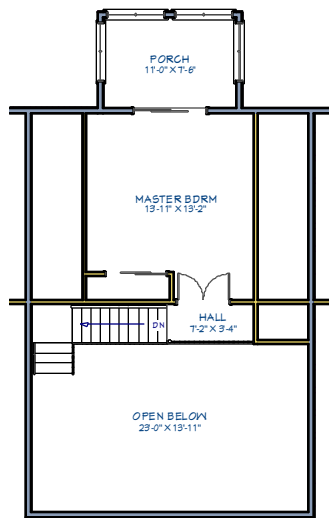

2nd Floor



NO.	DESCRIPTION	BY	DATE

SHEET TITLE:
Dreams to Designs-42507
Ian Sollitt-36119

PROJECT DESCRIPTION:
2 Storey - Book 2

I review and take responsibility for the design work on behalf of a firm registered under subsection 3.2.4. of Division C. of the Building Code. I am qualified in Small Buildings, and the firm is registered in Small Buildings
Ian Sollitt

DATE:

2019-08-19


SCALE:

1/4" = 1'

SHEET:

A-5


5000 Sq/Ft Estate

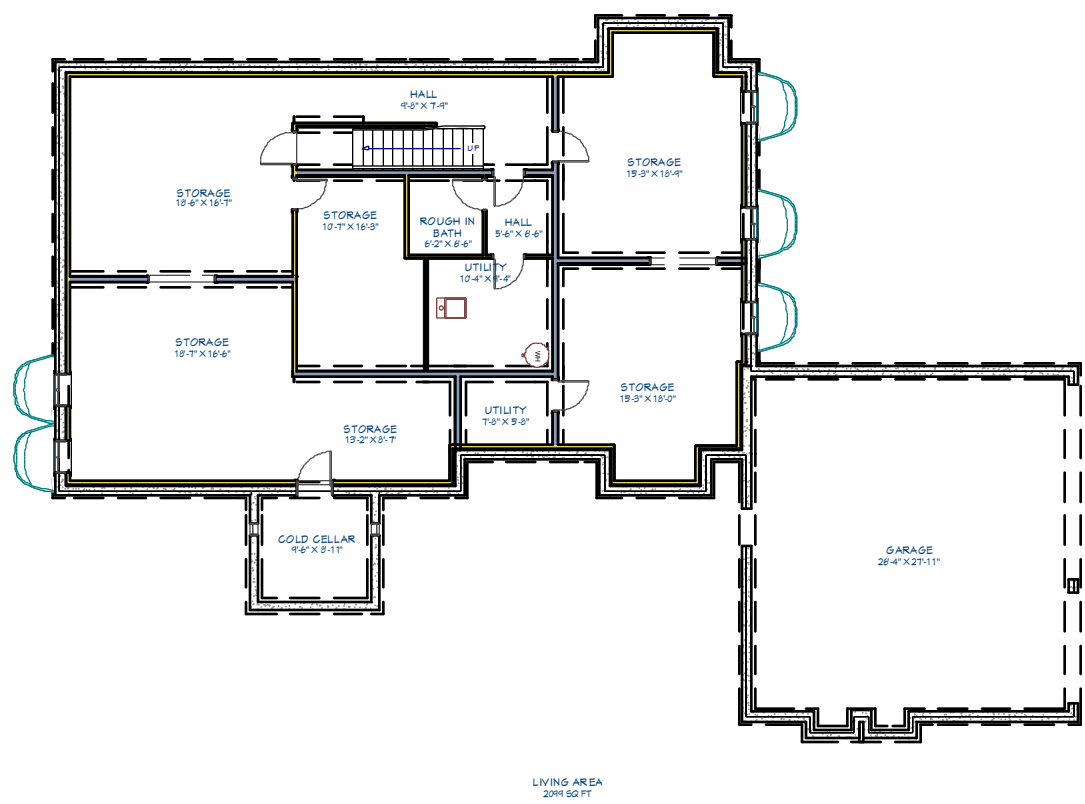

Foundation



1st Floor

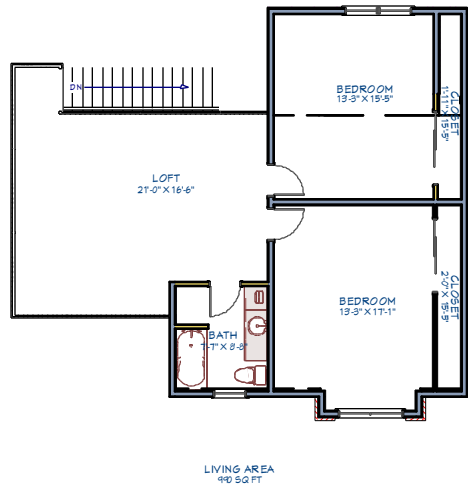

2nd Floor



NO.	DESCRIPTION	BY	DATE

SHEET TITLE:
Dreams to Designs-42507

Ian Sollitt-36119

PROJECT DESCRIPTION:
2 Storey - Book 2

I review and take responsibility for the design work on behalf of a firm registered under subsection 3.2.4. of Division C. of the Building Code. I am qualified in Small Buildings, and the firm is registered in Small Buildings

Ian Sollitt

DATE:
2019-08-19

SCALE:
1/4" = 1'

SHEET:
A-6